



Office A
Aprox. 1000 sq. m.
80 - 100p

- 64 desks
- 33 touch down
- Rooms**
Office room:
5 pc 2p
5 pc 20p
2 pc 2-3p
- Meeting room:
3 pc 10-12p
2 pc 8-10p
- 2 pc 2p colab.
1 pc 1p colab
- 1 pc Supplies/ printer
- 5 pc WC
1 pc RWC
1 pc Cleaning room
- 1 pc Pentry
- Reception-Coffee-Seat

Office B
Aprox. 437 sq. m.
30 - 40p

- 28 desks
- 15 touch down
- Rooms**
Office room:
2 pc 1p
- Meeting room:
pc 8-9p
- 1 pc Supplies/ printer
- 2 pc WC
1 pc RWC
1 pc Cleaning room
- 1 pc Pentry
- Reception-Coffee-Seat


Office C
Aprox. 566 sq. m.
40 - 50p

- 30 desks
- 22 touch down
- Rooms**
Office room:
2 pc 1p
1 pc 4p
1 pc 5-6p
- Meeting room:
3 pc 10-12p
2 pc 6-8p
- 1 pc Supplies/ printer
- 3 pc WC
1 pc RWC
- 1 pc Pentry
- Reception-Coffee-Seat

Office D
Aprox. 1000 sq. m.
80 - 100p

- 64 desks
- 52 touch down
- Rooms**
Office room:
5 pc 1p
2 pc 3p
- 2 pc 10-12p
2 pc 6-8p
- 5 pc 1-2p colab.
- 1 pc Supplies/ printer
- 5 pc WC
1 pc RWC
1 pc Cleaning room
- 1 pc Pentry
- Reception-Coffee-Seat

SKALA 1:400

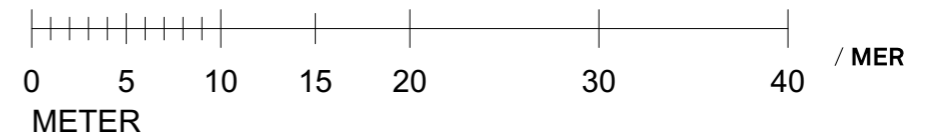



Office A
 Aprox. 1000 sq. m.
 80 - 100p

- 64 desks
- 33 touch down

Rooms
 Office room:
 5 pc 2p
 5 pc 20p
 2 pc 2-3p

Meeting room:
 3 pc 10-12p
 2 pc 8-10p

2 pc 2p colab.
 1 pc 1p colab

1 pc Supplies/ printer

5 pc WC
 1 pc RWC
 1 pc Cleaning room

1 pc Pentry


Reception-Coffee-Seat

AULA

A
 1008 m²

B
 437 m²

SKALA 1:200

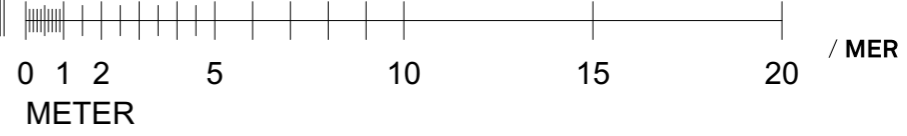





Office B
 Aprox. 437 sq. m.
 30 - 40p

- 28 desks
 - 15 touch down
- Rooms**
- Office room:
2 pc 1p
 - Meeting room:
pc 8-9p
 - 1 pc Supplies/ printer
 - 2 pc WC
 - 1 pc RWC
 - 1 pc Cleaning room
 - 1 pc Pentry
 - Reception-Coffee-Seat

AULA

SKALA 1:200

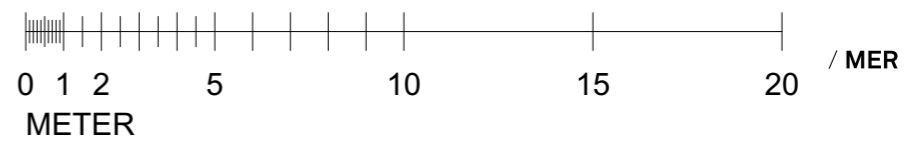

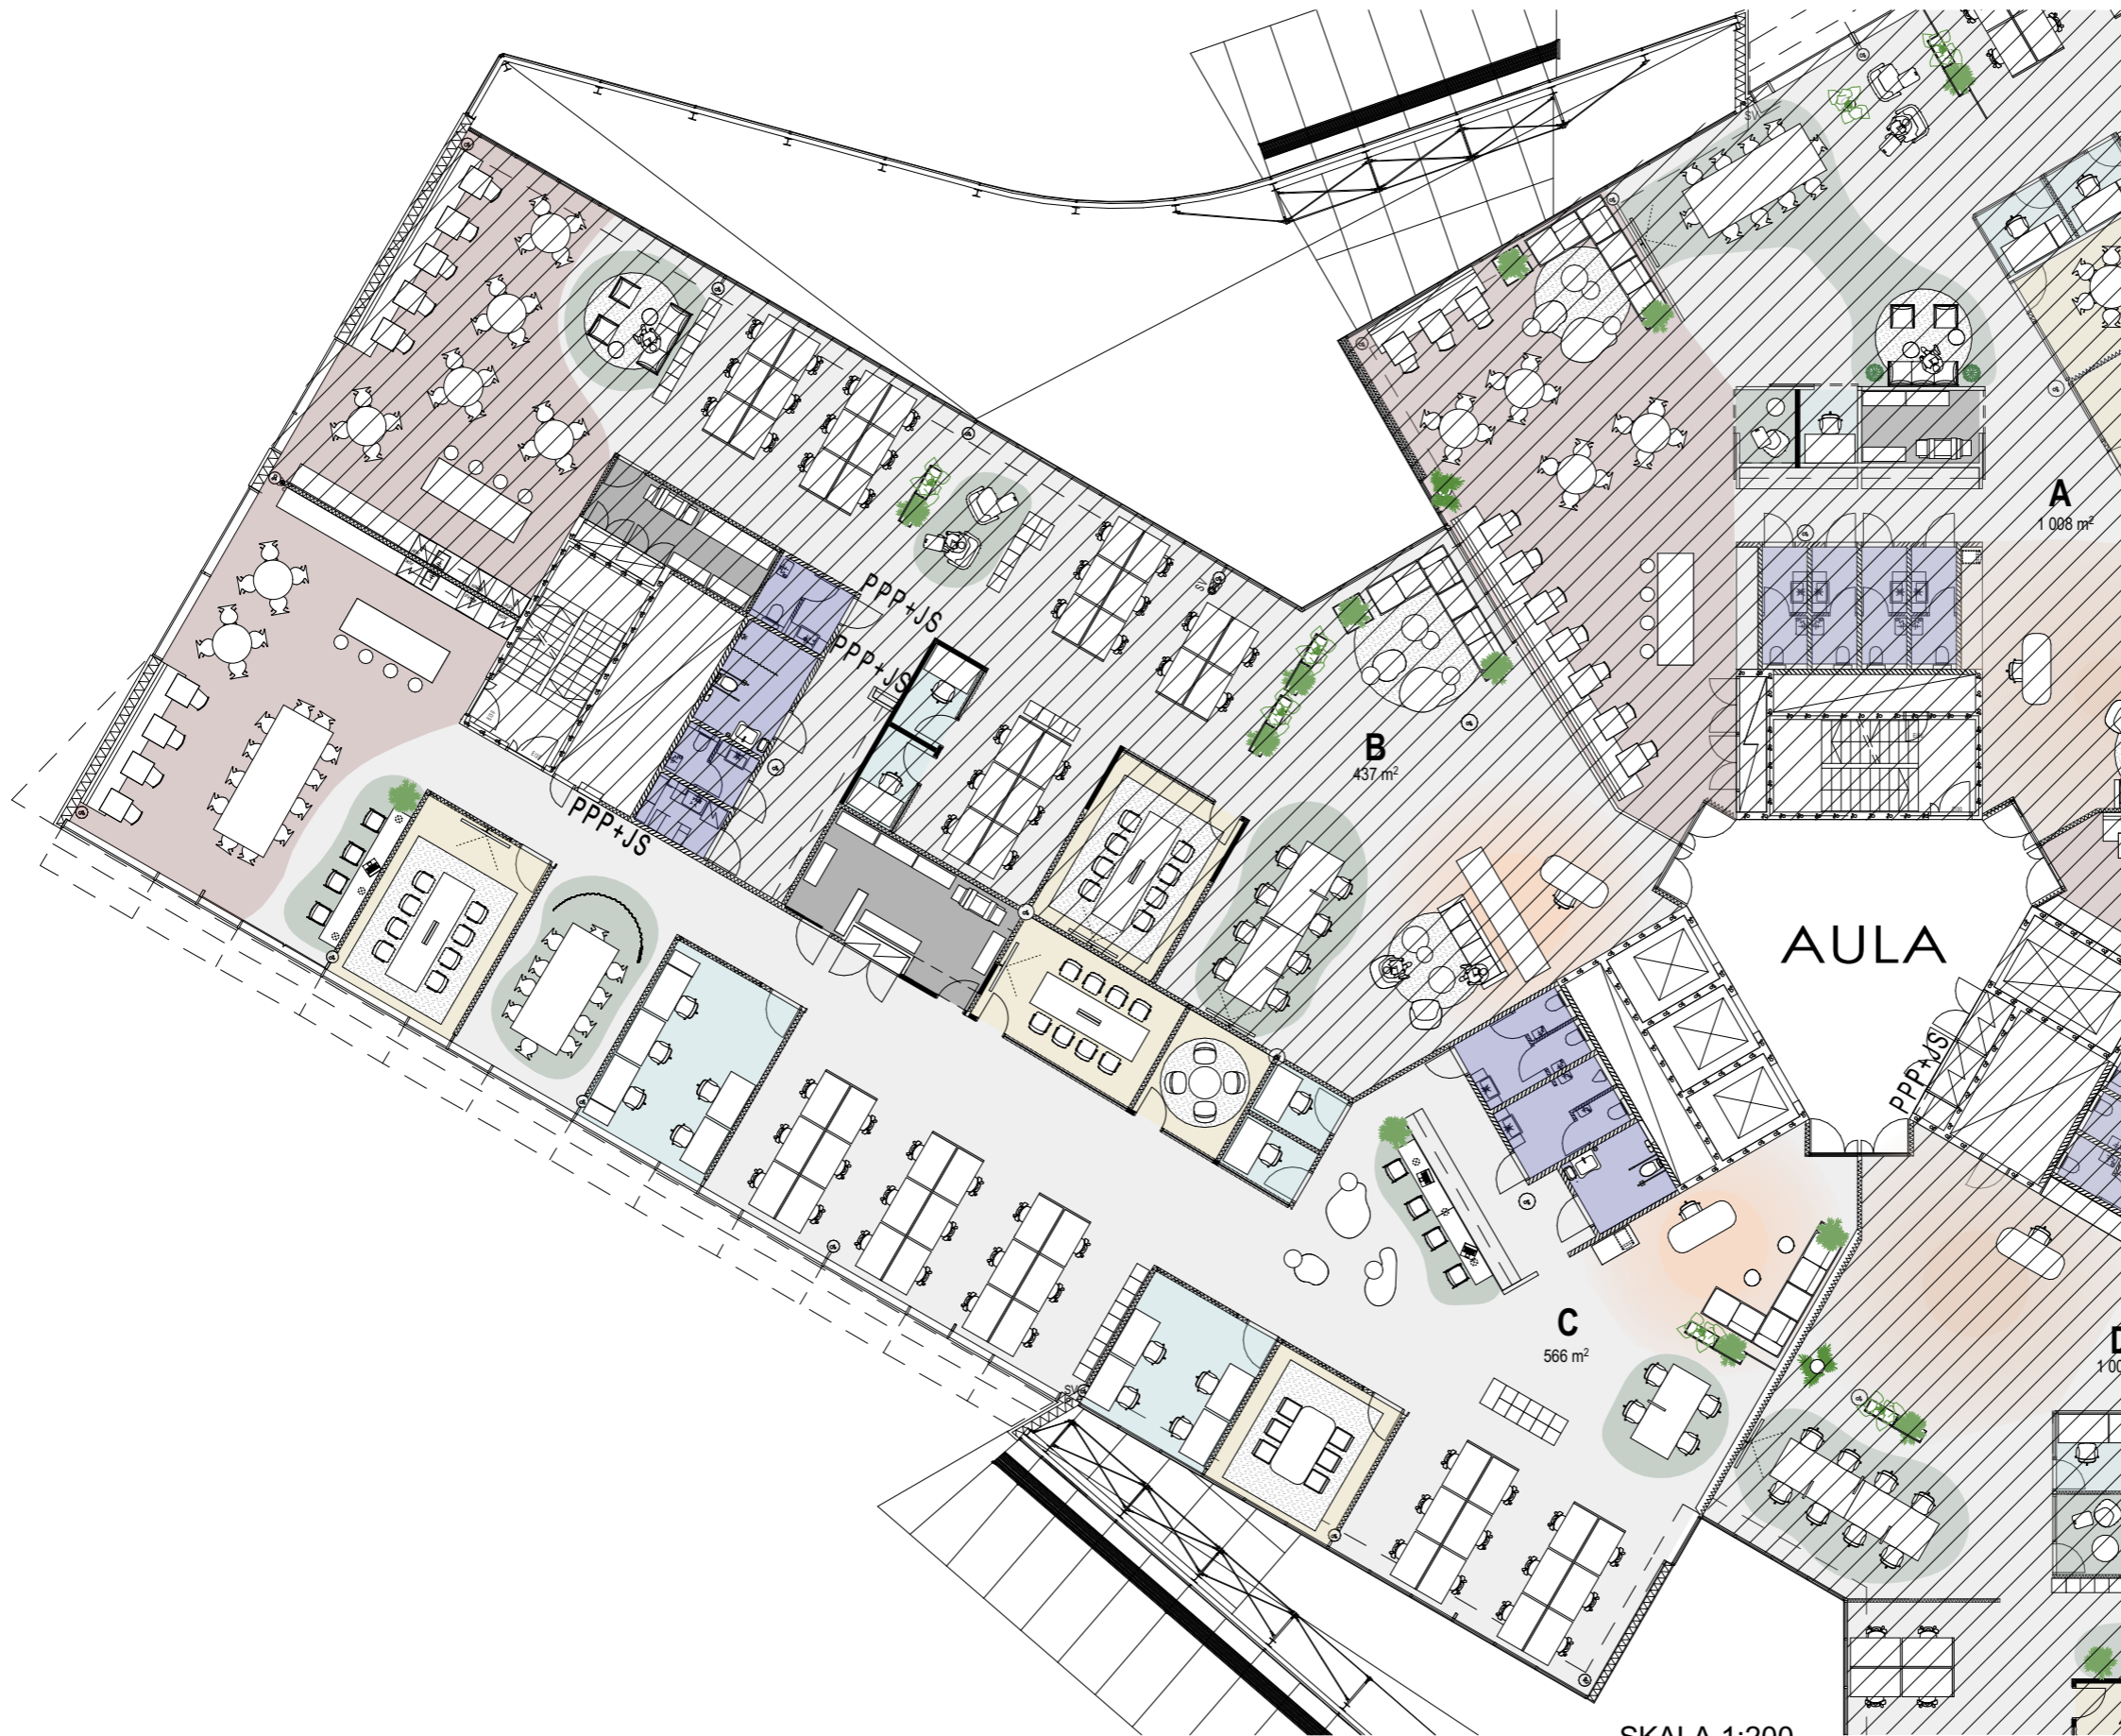

Office C
 Aprox. 566 sq. m.
 40 - 50p

- 30 desks
- 22 touch down

Rooms

- Office room:**
 2 pc 1p
 1 pc 4p
 1 pc 5-6p

- Meeting room:**
 3 pc 10-12p
 2 pc 6-8p

- 1 pc Supplies/ printer


- 3 pc WC
- 1 pc RWC

- 1 pc Pentry

- Reception-Coffee-Seat

AULA


SKALA 1:200

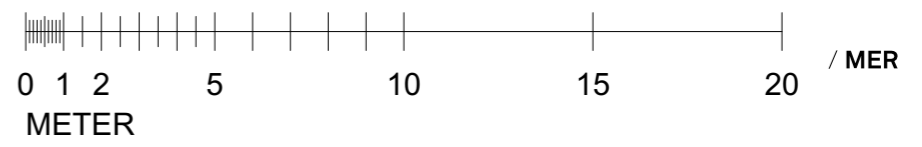



Office D
 Approx. 1000 sq. m.
 80 - 100p

- 64 desks
- 52 touch down
- Rooms**
- Office room:
5 pc 1p
2 pc 3p
- 2 pc 10-12p
2 pc 6-8p
- 5 pc 1-2p colab.
- 1 pc Supplies/ printer
- 5 pc WC
1 pc RWC
1 pc Cleaning room
- 1 pc Pentry
- Reception-Coffee-Seat

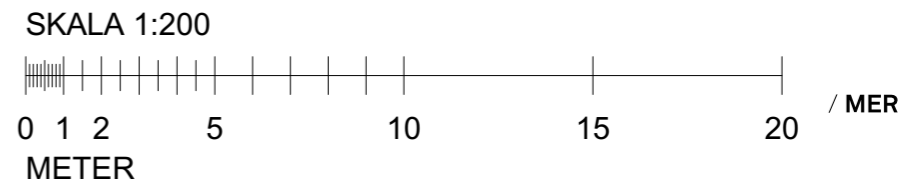

AIRPORT / 2nd floor / office D

